


As suppliers of building and civil engineering products Parchem Construction Supplies Pty Ltd do not offer a design service. Information in this drawing is a suggestion only and must not be used for construction except as a signed off drawing by the specifier or contractor

C This drawing is the copyright of Parchem Construction Supplies and must not be reproduced in any part without prior written permission

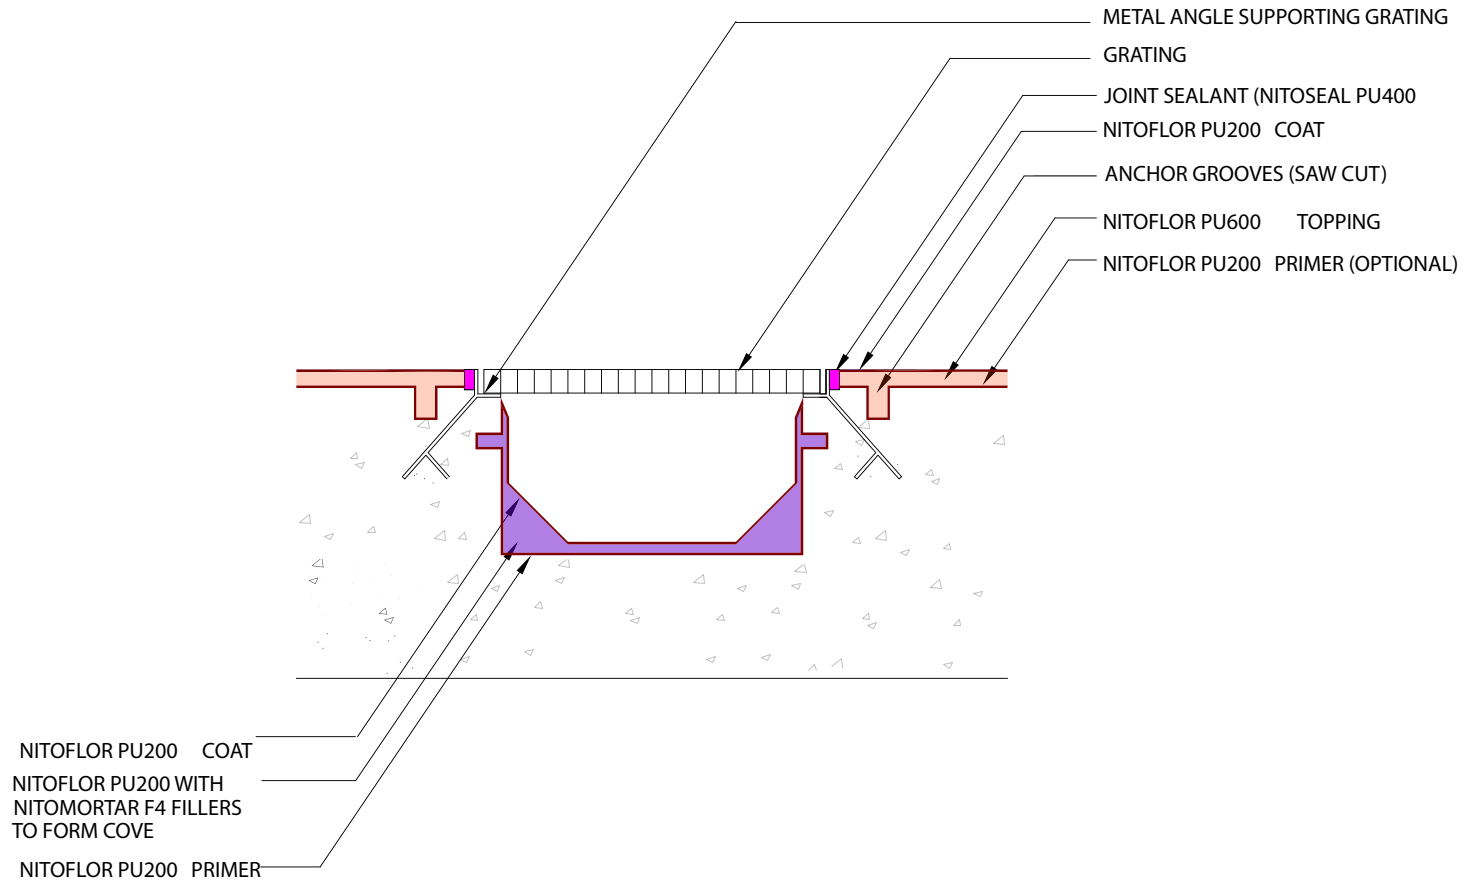

**TYPICAL DRAINAGE DETAIL - NITOFLOR PU600  
 (METAL ANGLE SUPPORT GRATING)**

SCALE:- NTS

DRAWN BY:- MN

DATE:- 16/6/13

LATEST AMENDMENT:- PJ

DATE:- 23/07/19

**TSD/F-SD16**

ISSUE NUMBER 3



PARCHEM CONSTRUCTION SUPPLIES  
 1956 DANDENONG RD CLAYTON VIC 3168

www.fosroc.com.au  
 1800 812 864

Fosroc and the Fosroc logo, are the trade marks of Fosroc International Limited, used under licence