


As suppliers of building and civil engineering products Parchem Construction Supplies Pty Ltd do not offer a design service. Information in this drawing is a suggestion only and must not be used for construction except as a signed off drawing by the specifier or contractor

**C**  
This drawing is the copyright of Parchem Construction Supplies and must not be reproduced in any part without prior written permission

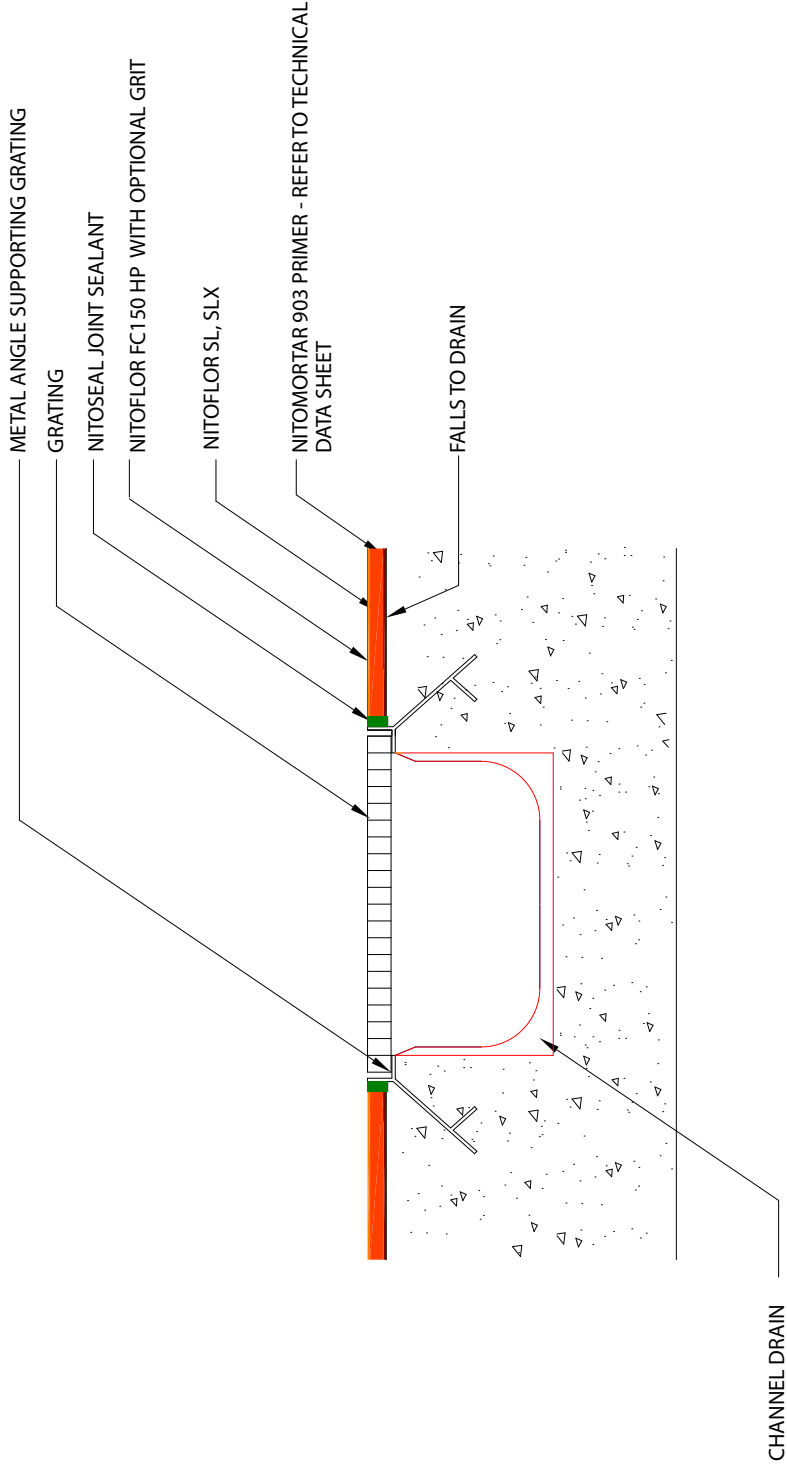

NOTE: REFER TO TECHNICAL DATA SHEET FOR ADVICE ON SURFACE PREPARATION/ PRIMING

## TYPICAL DRAINAGE DETAIL - NITOFLO SL or SLX (METAL ANGLE SUPPORT GRATING)

SCALE:- NTS  
DRAWN BY:- MN  
DATE:- 16/6/13  
LATEST AMENDMENT:- MN  
DATE:- 25/08/13

TSD/F-SD20

ISSUE NUMBER 2



PARCHEM CONSTRUCTION SUPPLIES  
1956 DANDENONG RD CLAYTON VIC 3168

www.fosroc.com.au  
1800 812 864

Fosroc and the Fosroc logo, are the trade marks of Fosroc International Limited, used under licence