


As suppliers of building and civil engineering products Parchem Construction Supplies Pty Ltd do not offer a design service. Information in this drawing is a suggestion only and must not be used for construction except as a signed off drawing by the specifier or contractor

C This drawing is the copyright of Fosroc Ltd. (modified by permission) and must not be reproduced in any part without prior written permission

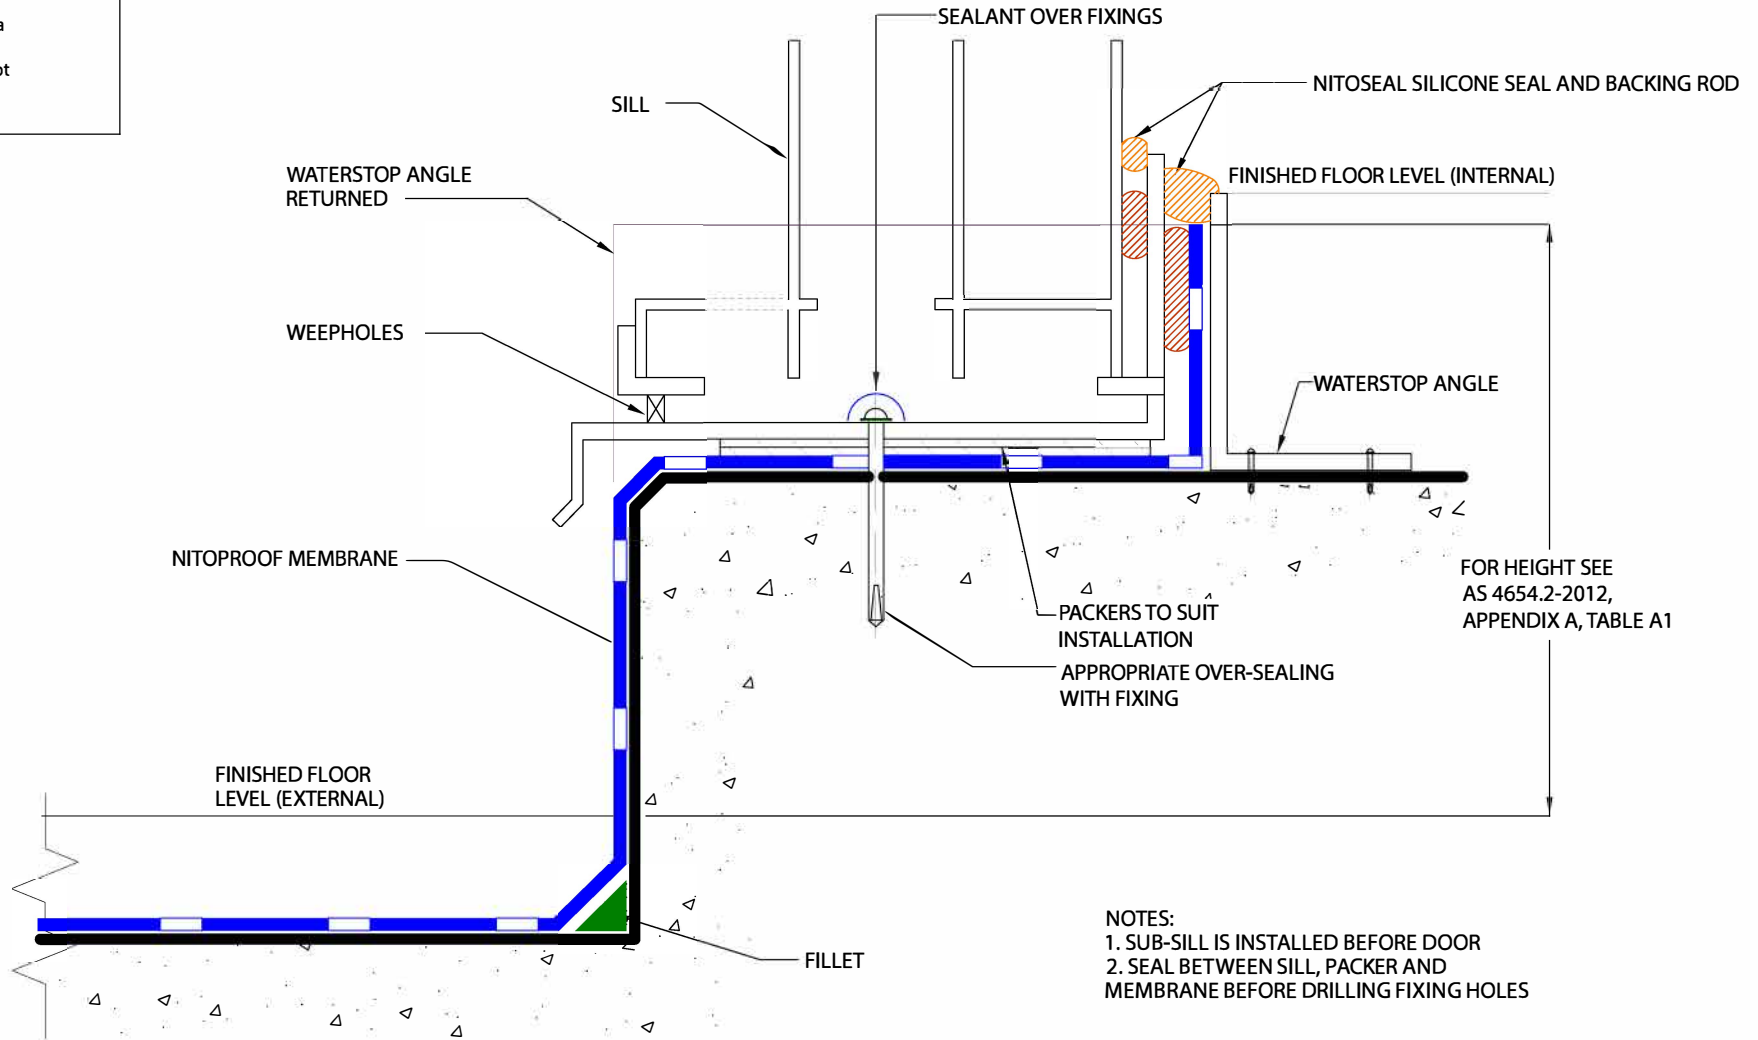

FOR HEIGHT SEE AS 4654.2-2012, APPENDIX A, TABLE A1

- NOTES:
 1. SUB-SILL IS INSTALLED BEFORE DOOR
 2. SEAL BETWEEN SILL, PACKER AND MEMBRANE BEFORE DRILLING FIXING HOLES

NOTE: FOR FALLS, SEE AS 4654.2 - 2012, CLAUSE 2.5.2

NITOPROOF- MEMBRANE TERMINATION AT EXTERNAL OPENING DOORS (b) (ii) SILL WITH SUB-SILL

SCALE:- NTS

DRAWN BY:- MN
 DATE:- 1/3/13

LATEST AMENDMENT:- PJ
 DATE:- 26/08/19

TSD/W-ISD24

ISSUE NUMBER 3



PARCHEM CONSTRUCTION SUPPLIES
 7 LUCCA ROAD, WYONG
 NSW 2259

www.fosroc.com.au
 1800 812 864

Fosroc and the Fosroc logo, are the trade marks of Fosroc International Limited, used under licence