


As suppliers of building and civil engineering products Parchem Construction Supplies Pty Ltd do not offer a design service. Information in this drawing is a suggestion only and must not be used for construction except as a signed off drawing by the specifier or contractor

**C** This drawing is the copyright of Fosroc Ltd. (modified by permission) and must not be reproduced in any part without prior written permission

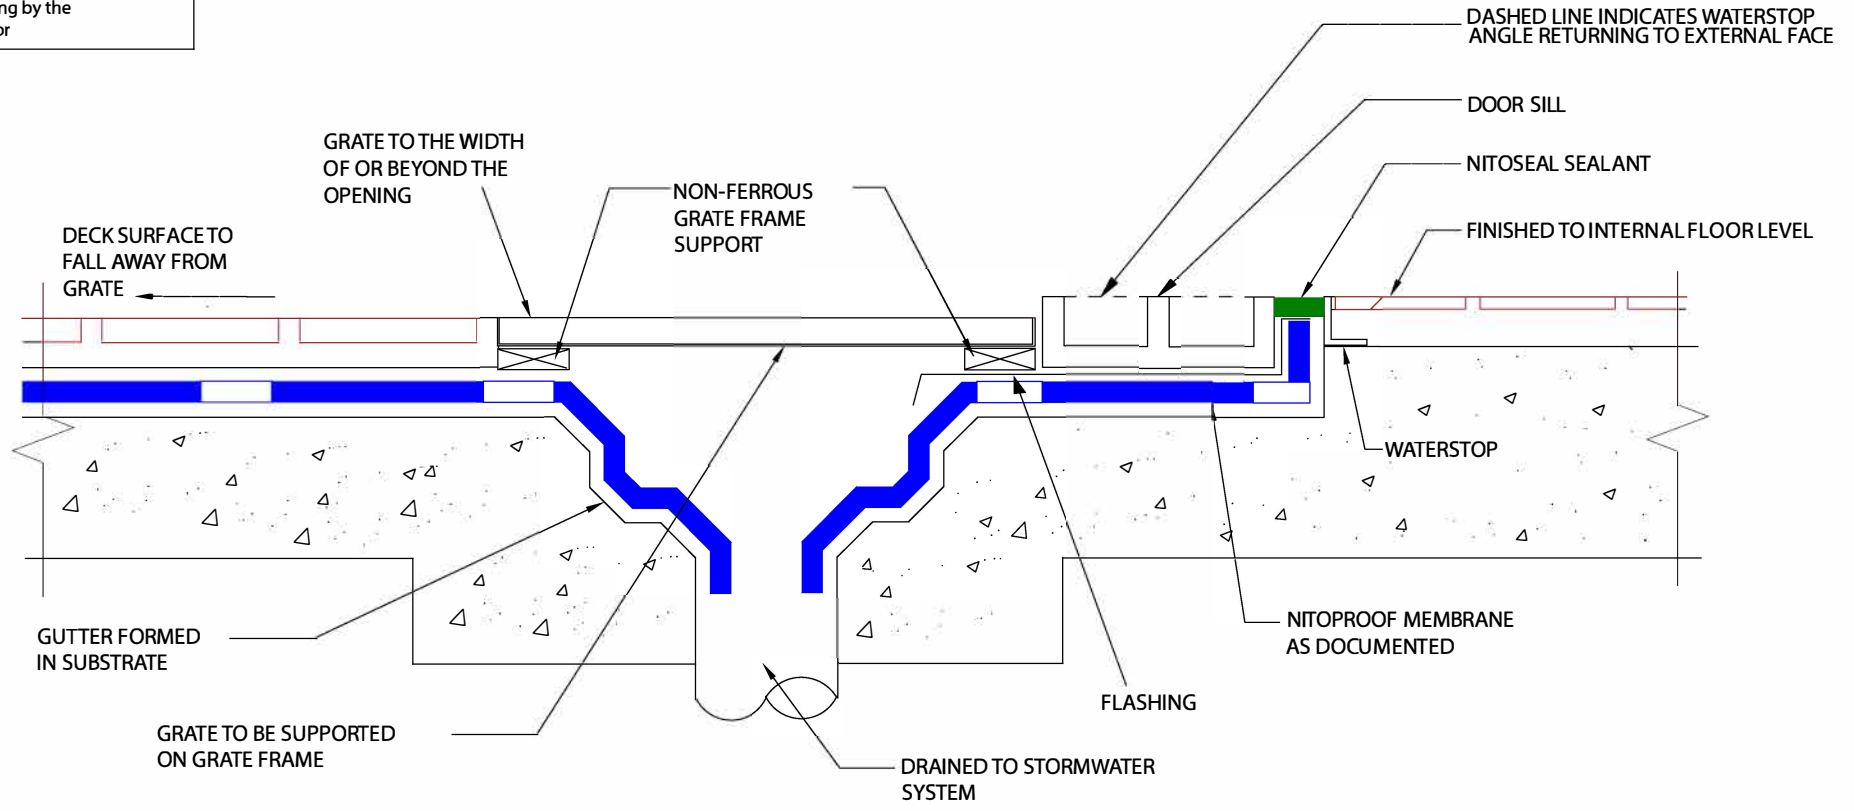

MEMBRANE TERMINATION AT WALL OPENINGS WHERE THE INTERNAL AND EXTERNAL FINISHED FLOOR LEVELS DO NOT ALLOW THE UPTURN (REQUIRED IN AS 4654.2 - 2012, APPENDIX A, TABLE A1)

SCALE:- NTS  
 DRAWN BY:- EC  
 DATE:- 8/7/10  
 LATEST AMENDMENT:- PJ  
 DATE:- 26/08/19

|   |   |
|---|---|
| TSD/W-ISD07   | ISSUE NUMBER 4  |
|  | PARCHEM CONSTRUCTION SUPPLIES<br>7 LUCCA ROAD, WYONG<br>NSW 2259<br><a href="http://www.fosroc.com.au">www.fosroc.com.au</a><br>1800 812 86 4<br><small>Fosroc and the Fosroc logo, are the trade marks of Fosroc International Limited, used under licence</small> |