


As suppliers of building and civil engineering products Parchem Construction Supplies Pty Ltd do not offer a design service. Information in this drawing is a suggestion only and must not be used for construction except as a signed off drawing by the specifier or contractor

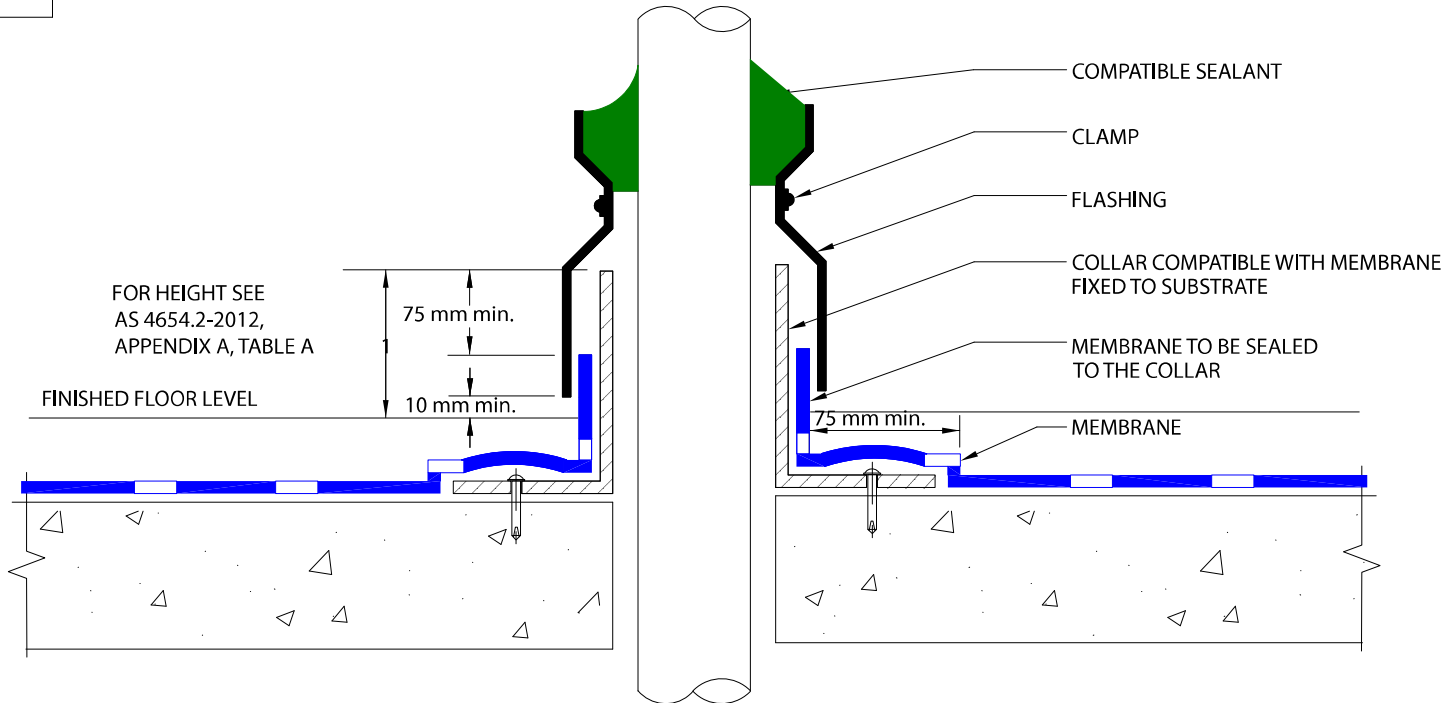

- NOTES:
1. SUFFICIENT CLEARANCE BETWEEN PIPE AND SLEEVE/ SUBSTRATE TO BE PROVIDED
 2. FOR FALLS, SEE AS 4654.2 - 2012, CLAUSE 2.5.2

VERTICAL PENETRATION USING A COLLAR DETAIL

SCALE:- NTS

DRAWN BY:- EC

DATE:- 8/7/10

LATEST AMENDMENT:- MN

DATE:- 02/09/13

TSD/W-ISD18

ISSUE NUMBER 3



PARCHEM CONSTRUCTION SUPPLIES
7 LUCCA ROAD, WYONG
NSW 2259

www.fosroc.com.au

1800 812 864

Fosroc and the Fosroc Logo, are the trade marks of Fosroc International Limited, used under licence