


As suppliers of building and civil engineering products Parchem Construction Supplies Pty Ltd do not offer a design service. Information in this drawing is a suggestion only and must not be used for construction except as a signed off drawing by the specifier or contractor

**C** This drawing is the copyright of Parchem Construction Supplies and must not be reproduced in any part without prior written permission

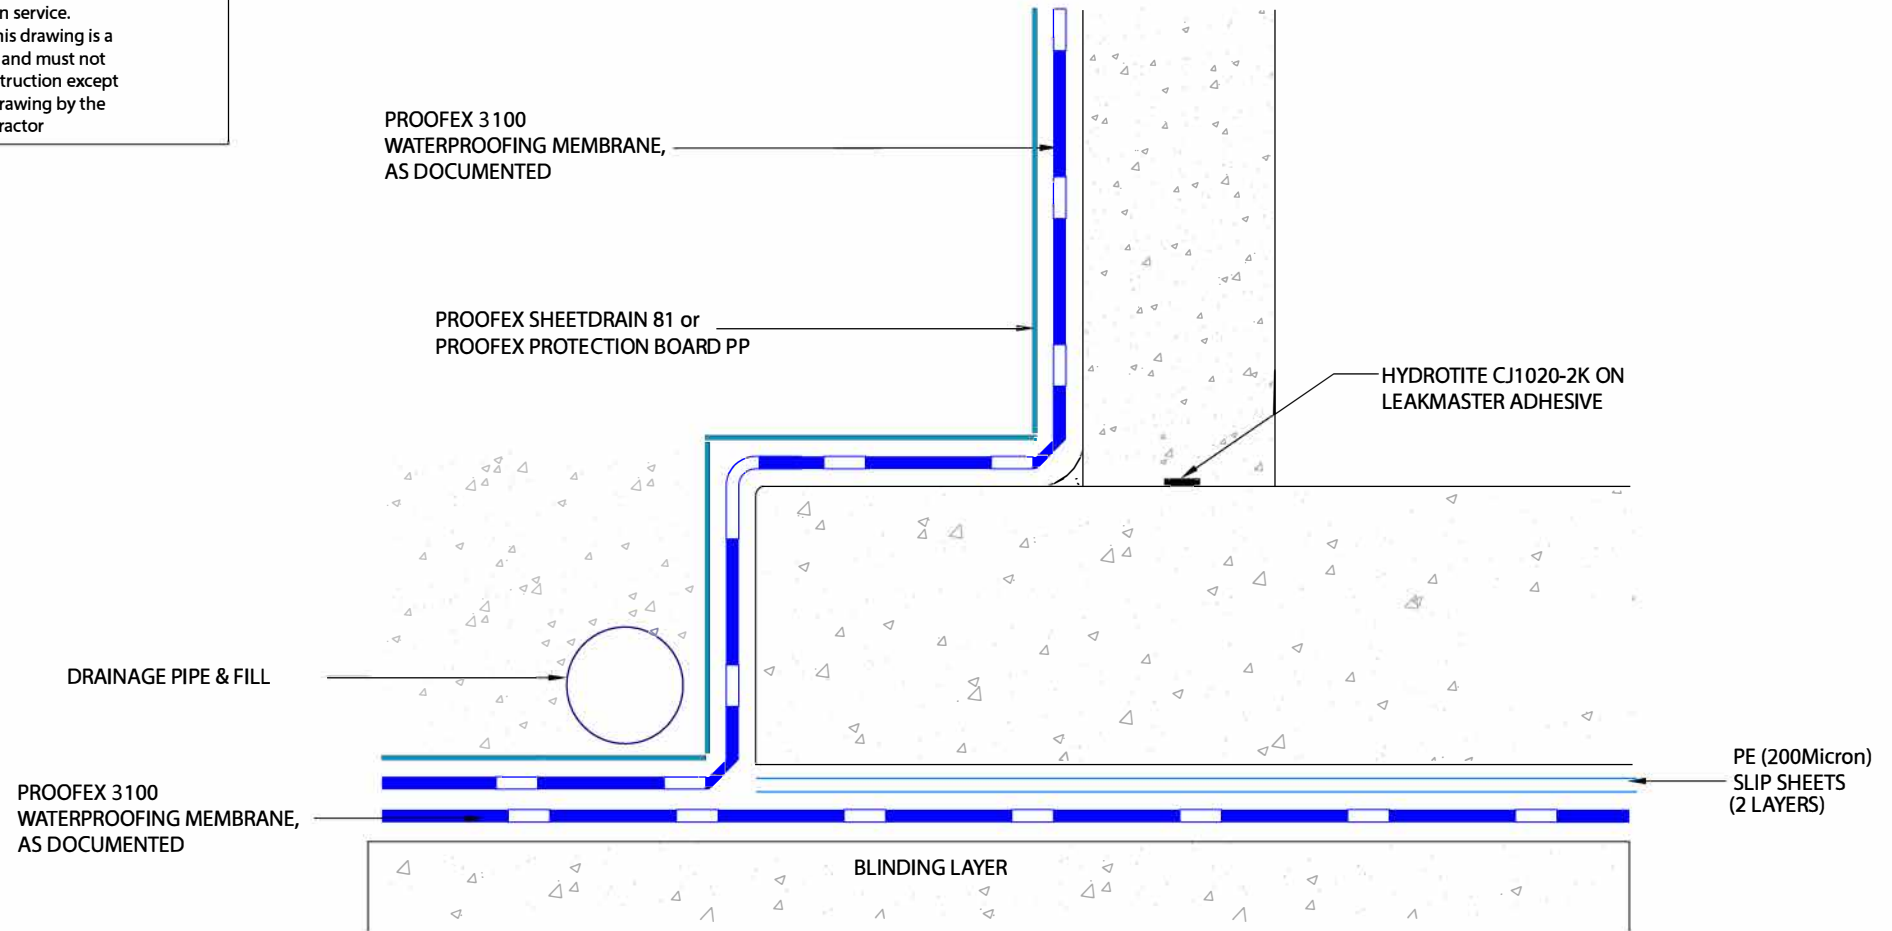

## PROOFEX 3100 - BASEMENT SLAB TO WALL EDGE DETAIL

SCALE:- NTS

DRAWN BY:- EC  
DATE:- 21/6/11

LATEST AMENDMENT:- PJ  
DATE:- 29/09/21

TSD/W-ESD41

ISSUE NUMBER 4



PARCHEM CONSTRUCTION SUPPLIES  
1956 Dandenong Rd Clayton VIC 3168

[www.fosroc.com.au](http://www.fosroc.com.au)  
1800 812 864

Fosroc and the Fosroc logo, are the trade marks of Fosroc International Limited, used under licence