


As suppliers of building and civil engineering products Parchem Construction Supplies Pty Ltd do not offer a design service. Information in this drawing is a suggestion only and must not be used for construction except as a signed off drawing by the specifier or contractor

C This drawing is the copyright of Fosroc Ltd. (modified by permission) and must not be reproduced in any part without prior written permission

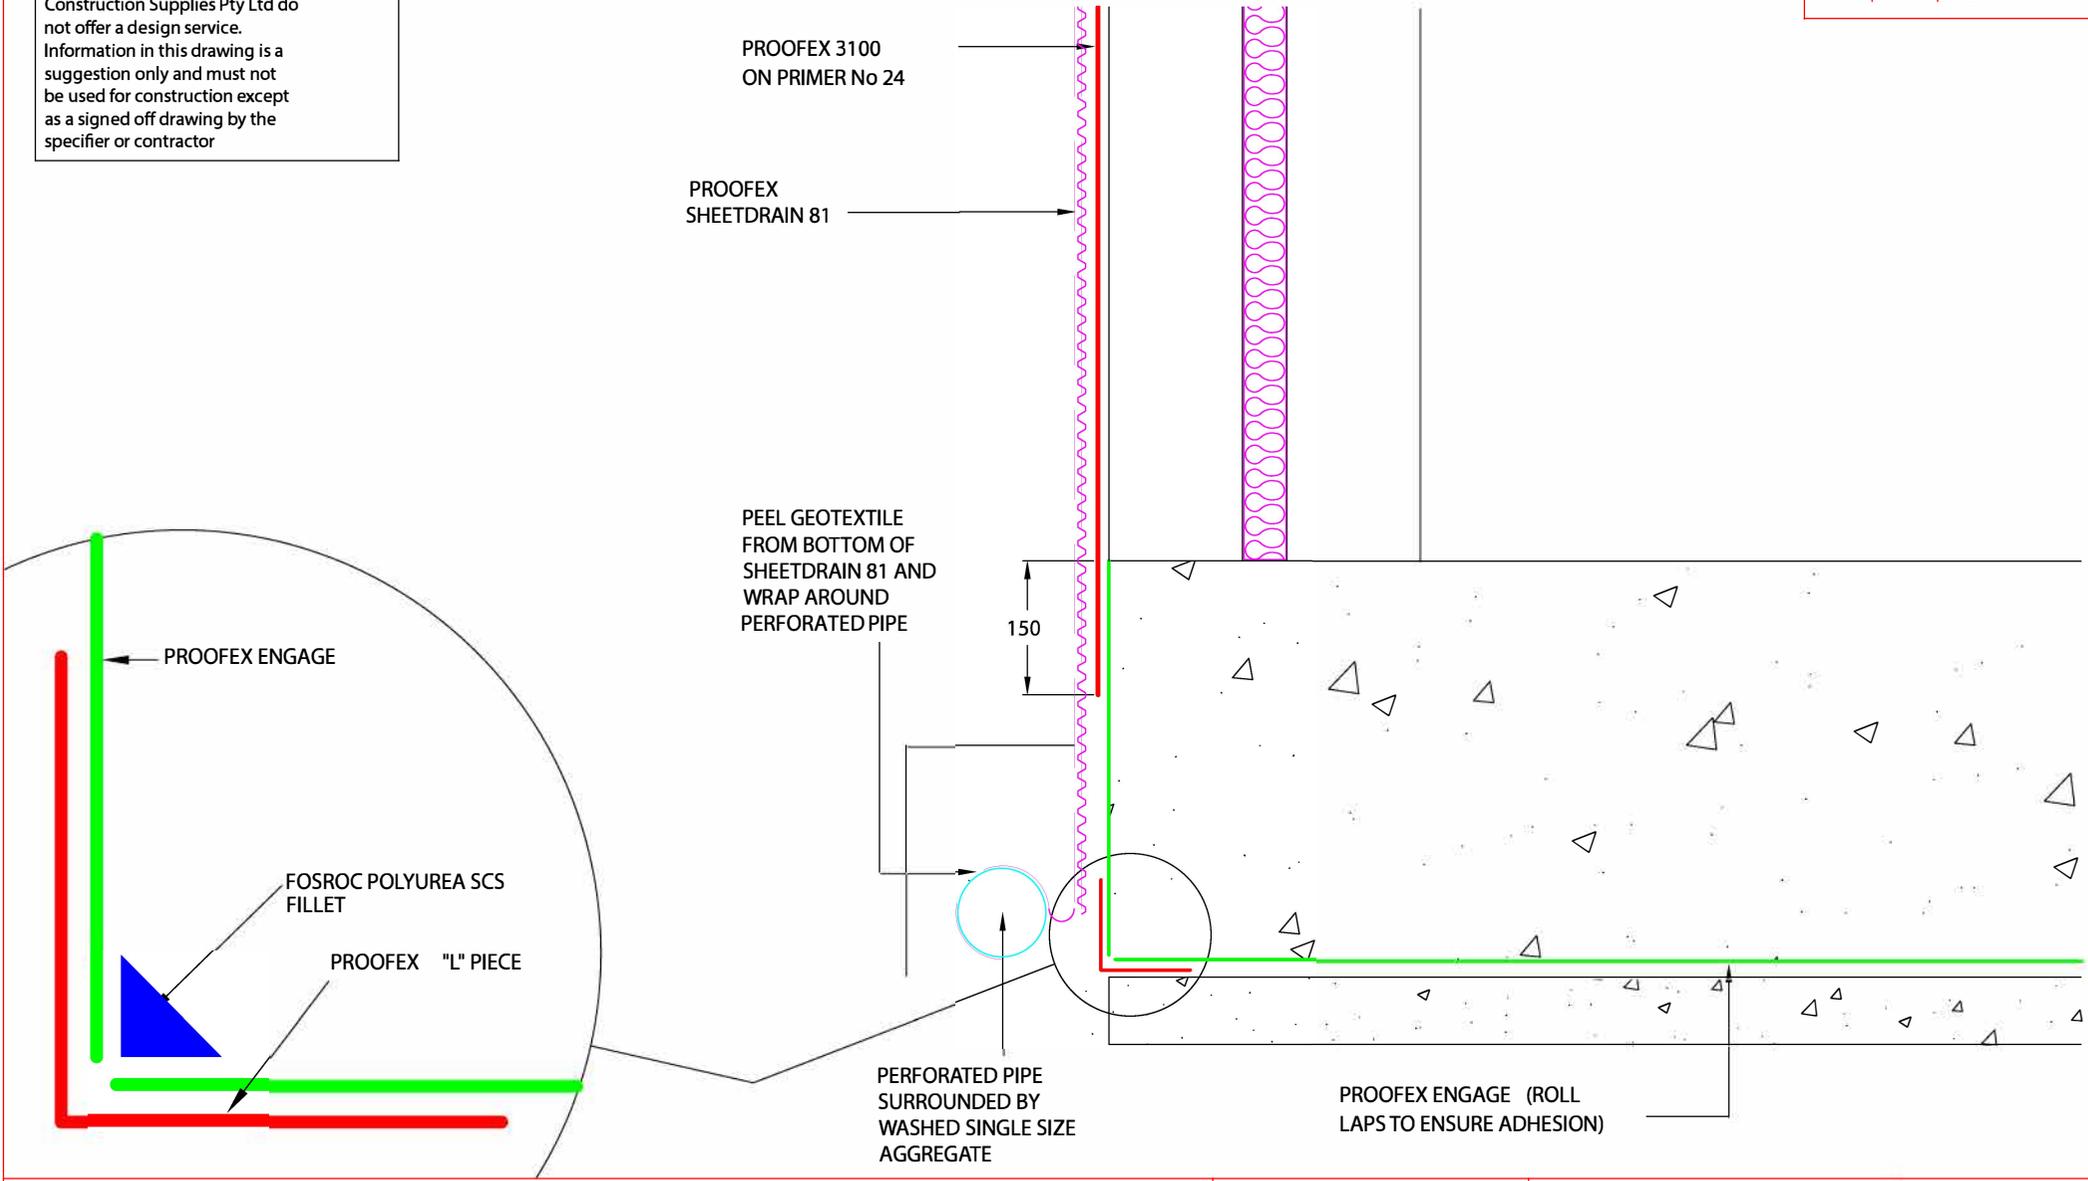

PROOFEX ENGAGE - BASEMENT BLOCKWORK WALL/SLAB CORNER DETAIL

SCALE:- NTS
 DRAWN BY:- AMC
 DATE:- 20/4/04
 LATEST AMENDMENT:-
 PJ DATE:- 27/09/2021

TSD/W-ESD32

ISSUE NUMBER 5



PARCHEM CONSTRUCTION SUPPLIES
 1956 Dandenong Rd
 Clayton VIC 3168
www.fosroc.com.au
 1800 812 864
Fosroc and the Fosroc logo, are the trade marks of Fosroc International Limited, used under licence