


As suppliers of building and civil engineering products Parchem Construction Supplies Pty Ltd do not offer a design service. Information in this drawing is a suggestion only and must not be used for construction except as a signed off drawing by the specifier or contractor

C This drawing is the copyright of Fosroc Ltd. (modified by permission) and must not be reproduced in any part without prior written permission

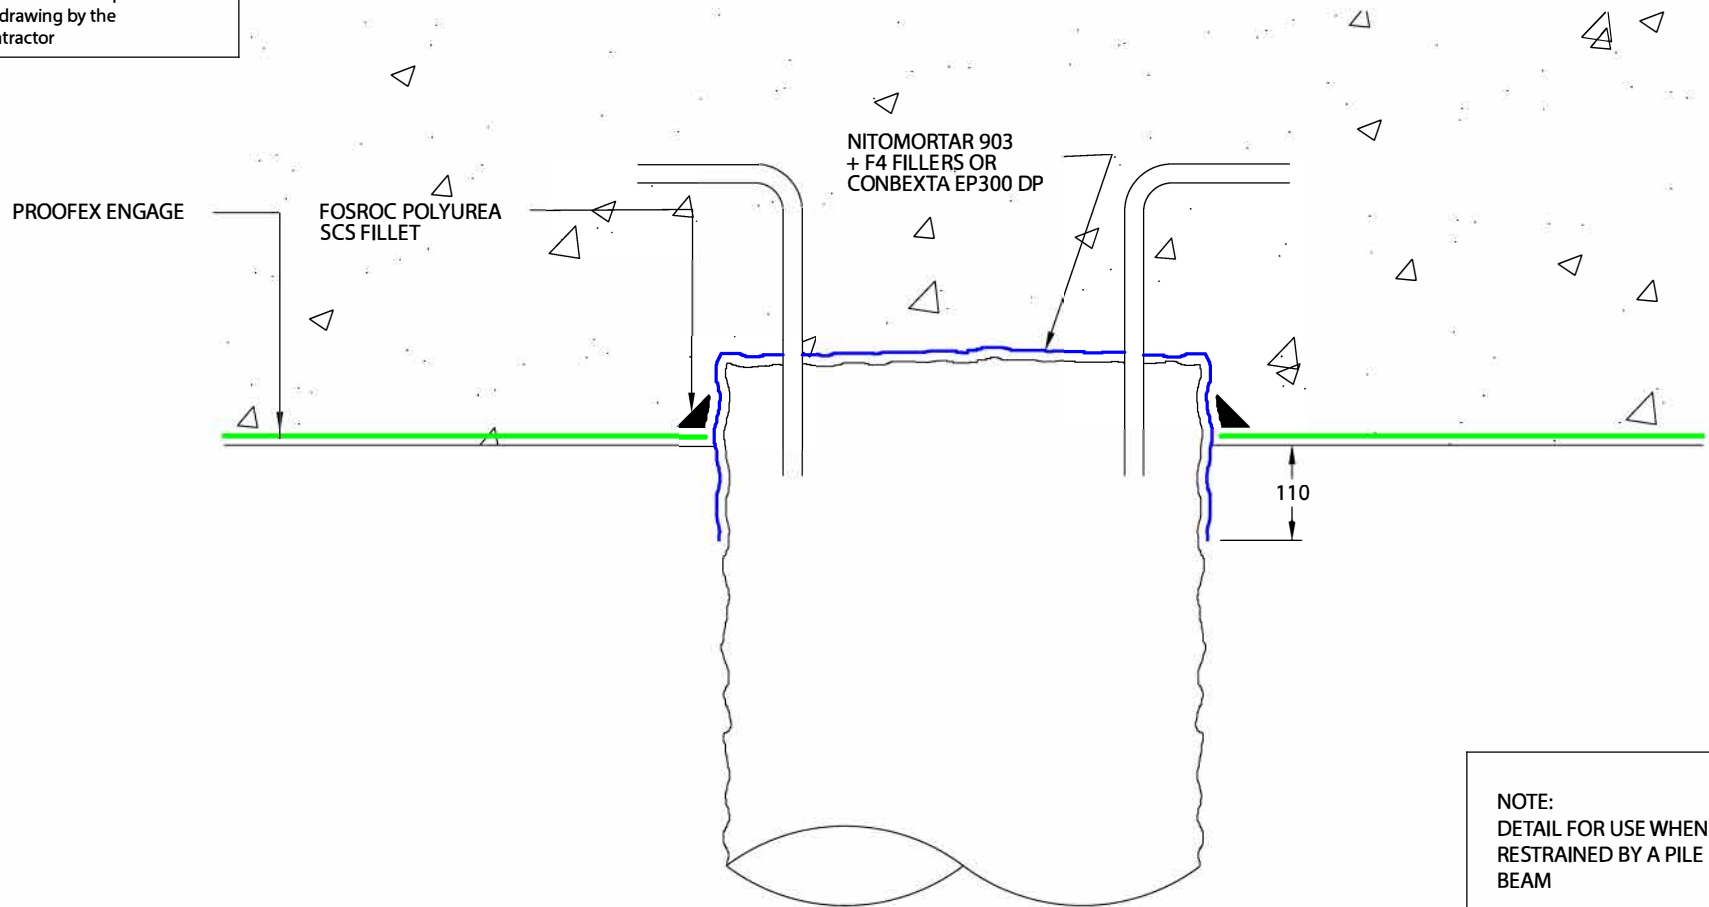

NOTE:
DETAIL FOR USE WHEN FULLY RESTRAINED BY A PILE CAP OR BEAM

PROOFEX ENGAGE - PILE HEAD DETAIL(b)

SCALE:- NTS

DRAWN BY:- AMC

DATE:- 9/9/03

LATEST AMENDMENT:- PJ

DATE:- 28/09/21

TSD/W-ESD21

ISSUE NUMBER 5



PARCHEM CONSTRUCTION SUPPLIES
1956 DANDENONG RD CLAYTON VIC 3168

www.fosroc.com.au
1800 812 86 4

Fosroc and the Fosroc logo, are the trade marks of Fosroc International Limited, used under licence