


As suppliers of building and civil engineering products Parchem Construction Supplies Pty Ltd do not offer a design service. Information in this drawing is a suggestion only and must not be used for construction except as a signed off drawing by the specifier or contractor

C This drawing is the copyright of Fosroc Ltd. (modified by permission) and must not be reproduced in any part without prior written permission

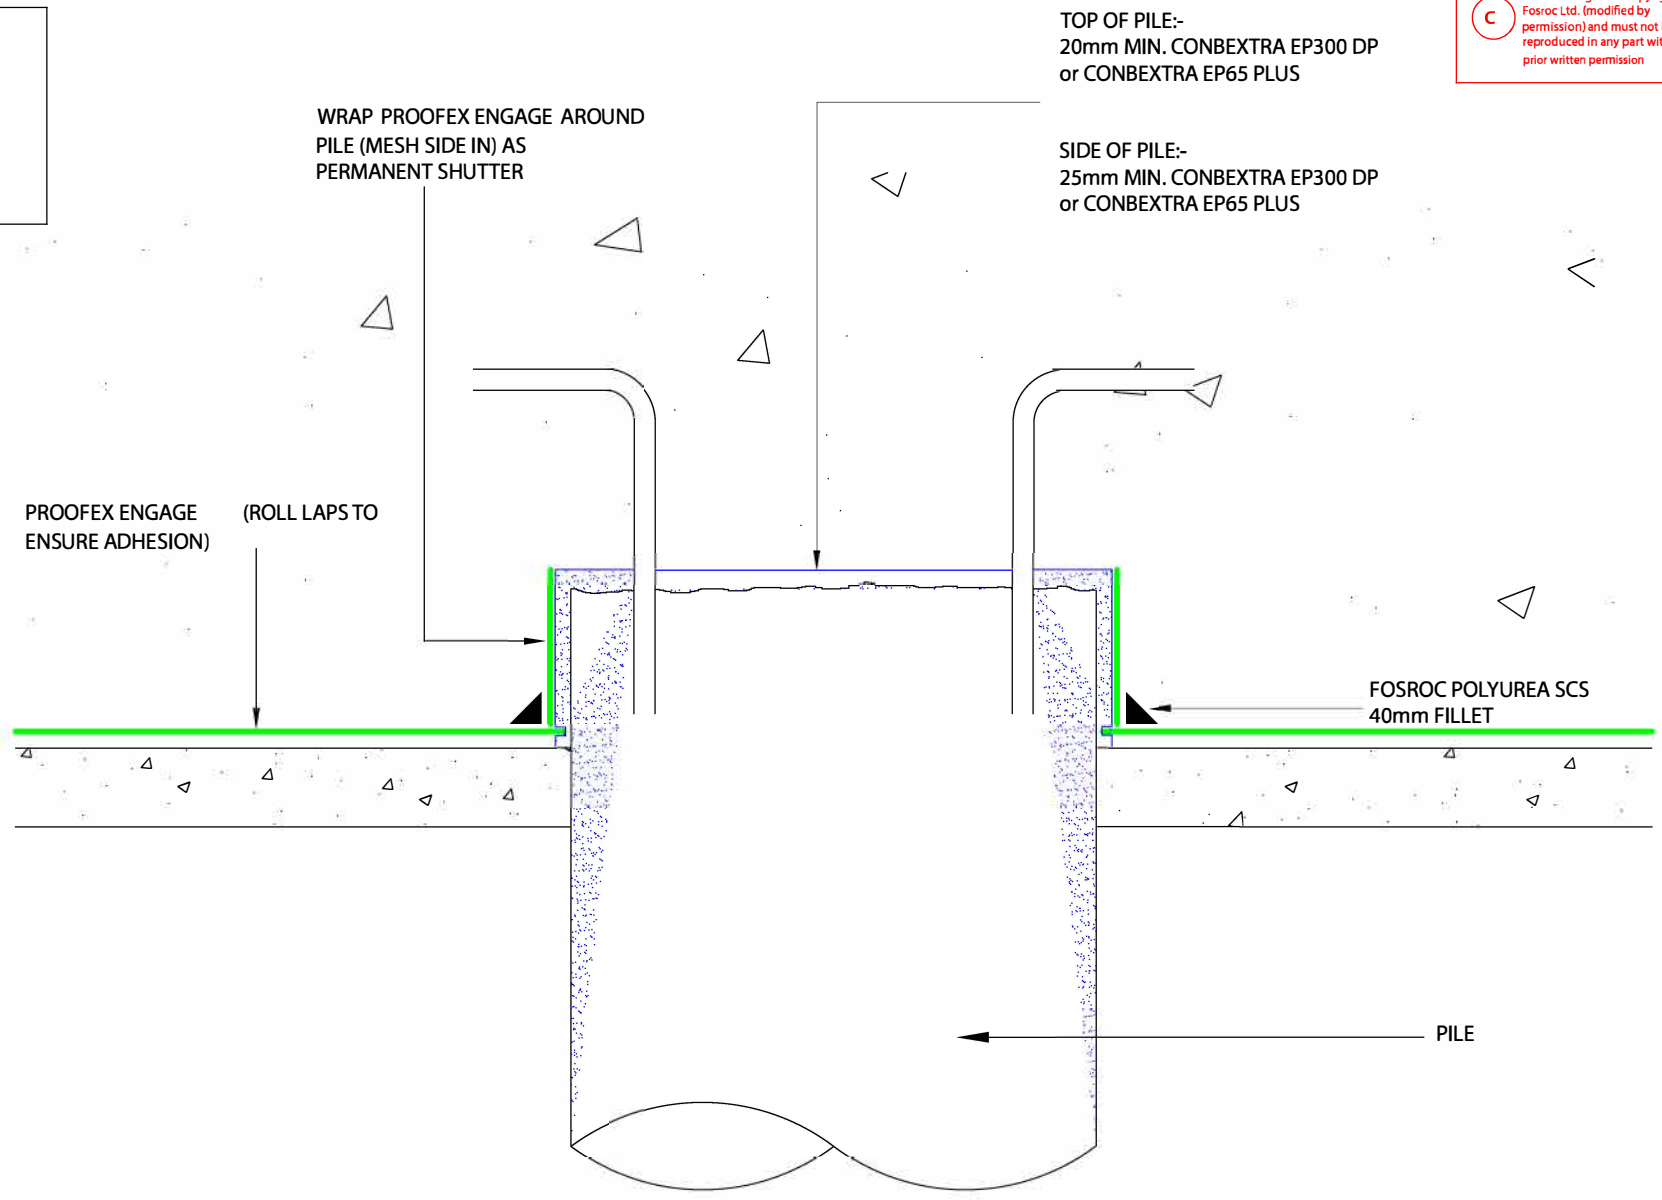

PROOFEX ENGAGE - PILE HEAD (d)

SCALE:- NTS
 DRAWN BY:- AMC
 DATE:- 21/2/02
 LATEST AMENDMENT:- PJ
 DATE:- 28/09/21

TSD/W-ESD23 ISSUE NUMBER 4



PARCHEM CONSTRUCTION SUPPLIES
 1956 DANDENONG RD CLAYTON VIC 3168
www.fosroc.com.au
 1800 812 864
Fosroc and the Fosroc logo, are the trade marks of Fosroc International Limited, used under licence