
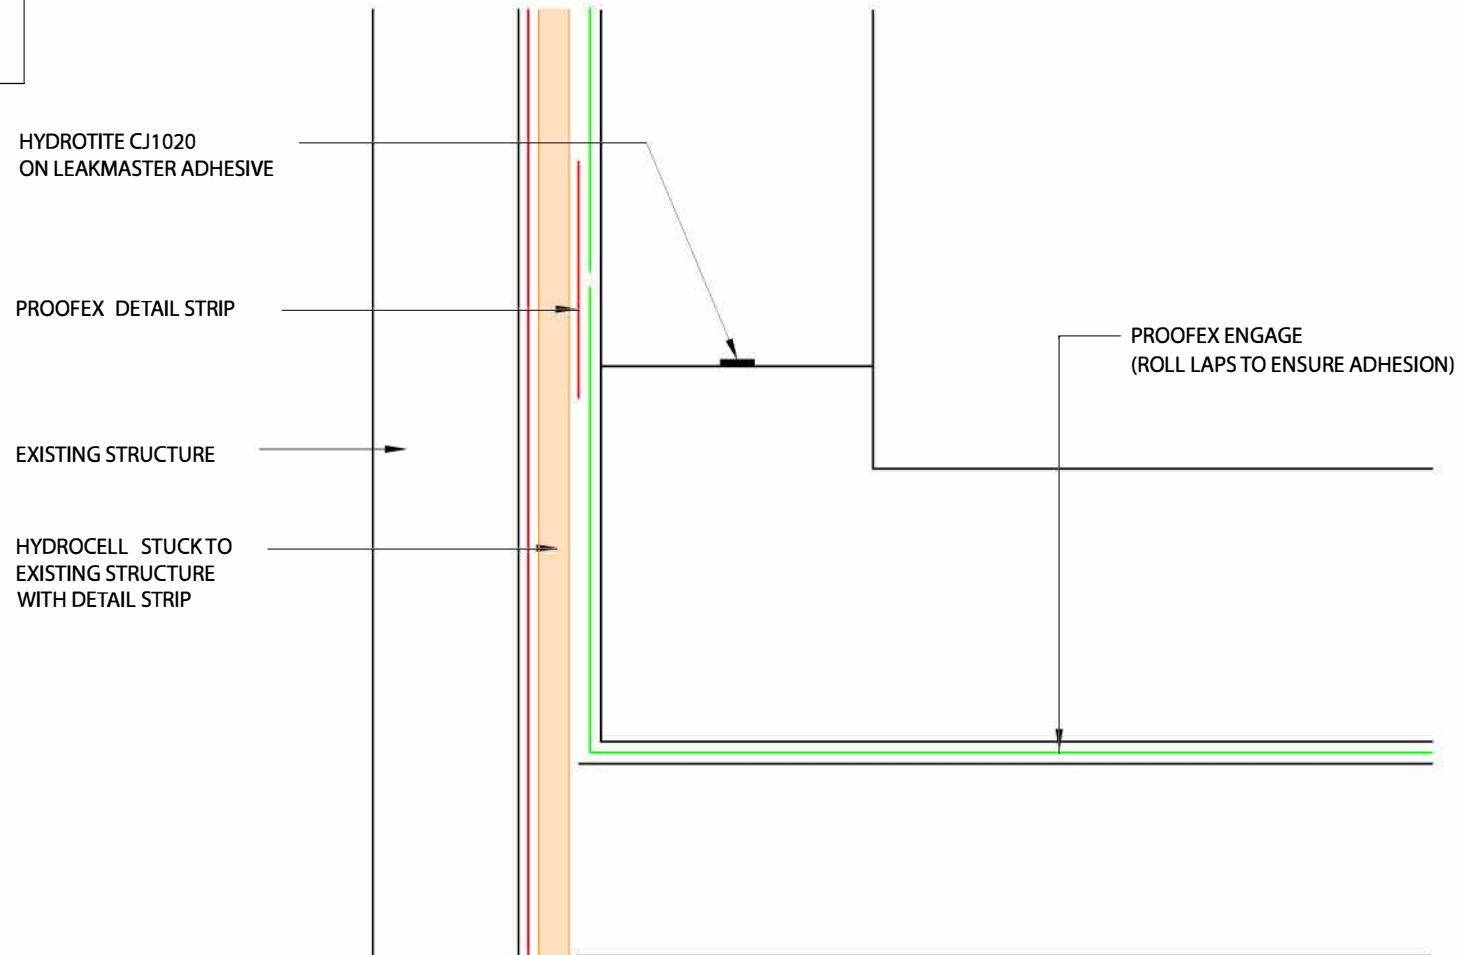


As suppliers of building and civil engineering products Parchem Construction Supplies Pty Ltd do not offer a design service. Information in this drawing is a suggestion only and must not be used for construction except as a signed off drawing by the specifier or contractor

 This drawing is the copyright of Fosroc Ltd. (modified by permission) and must not be reproduced in any part without prior written permission



## PROOFEX ENGAGE - TANKING AGAINST EXISTING STRUCTURE

SCALE:- NTS

DRAWN BY:- AMC

DATE:- 5/1/01

LATEST AMENDMENT:- PJ

DATE:- 28/09/21

TSD/W-ESD01

ISSUE NUMBER 5



PARCHEM CONSTRUCTION SUPPLIES  
1956 DANDENONG RD CLAYTON VIC 3168

[www.fosroc.com.au](http://www.fosroc.com.au)

1800 812 864

Fosroc and the Fosroc logo, are the trade marks of  
Fosroc International Limited, used under licence