


As suppliers of building and civil engineering products Parchem Construction Supplies Pty Ltd do not offer a design service. Information in this drawing is a suggestion only and must not be used for construction except as a signed off drawing by the specifier or contractor

C This drawing is the copyright of Parchem Construction Supplies and must not be reproduced in any part without prior written permission

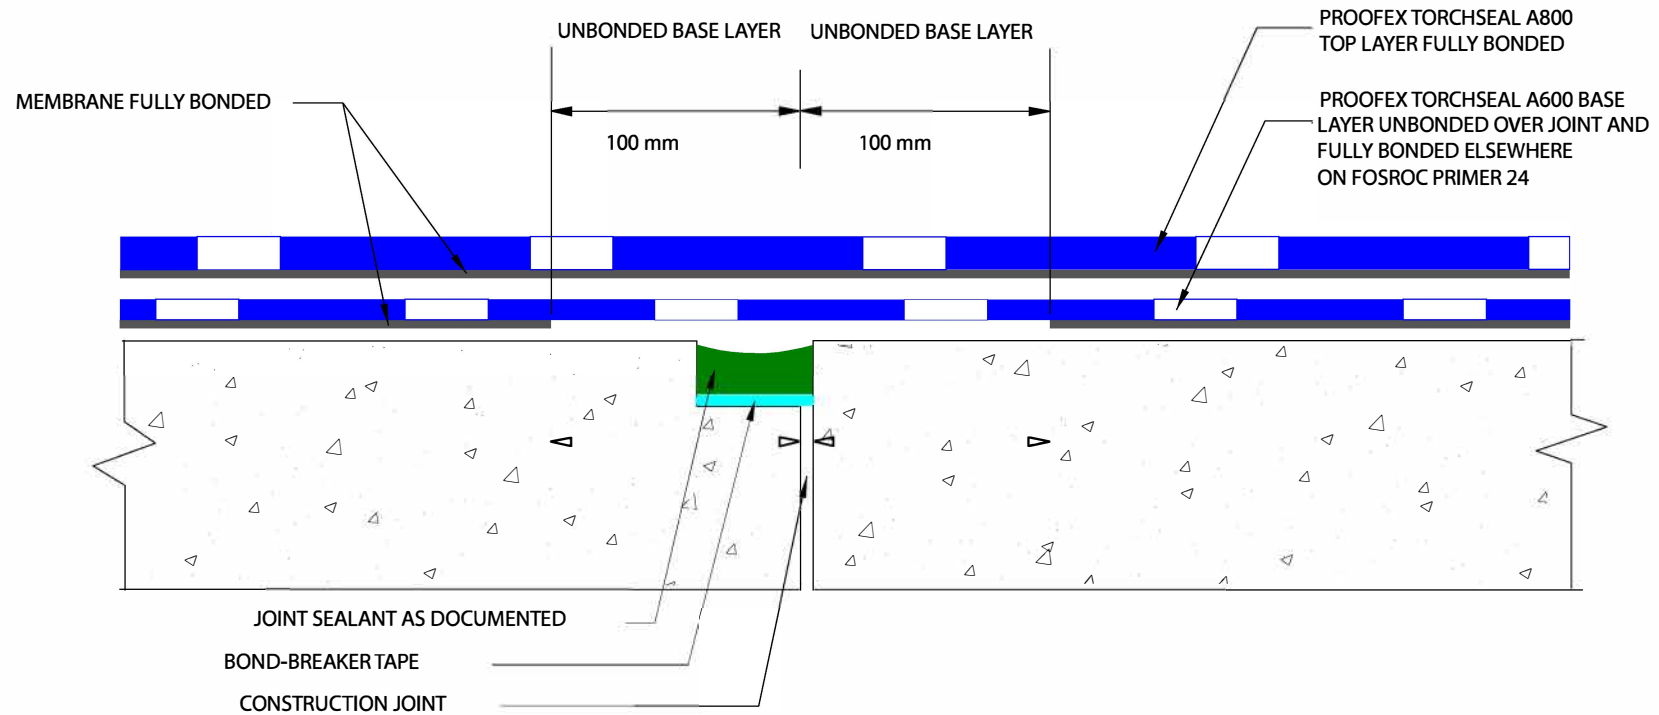

TYPICAL CONSTRUCTION JOINT DETAIL FOR 2 LAYER BITUMINOUS SHEET MEMBRANE

SCALE:- NTS
 DRAWN BY:- BELMONT
 DATE:- 8/7/10
 LATEST AMENDMENT:- PJ
 DATE:- 07/10/19

TSD/W-RPSD12

ISSUE NUMBER 3



PARCHEM CONSTRUCTION SUPPLIES
 1956 DANDENONG RD CLAYTON VIC 3168
www.fosroc.com.au
 1 800 812 864
Fosroc and the Fosroc logo, are the trade marks of Fosroc International Limited, used under licence