


As suppliers of building and civil engineering products Parchem Construction Supplies Pty Ltd do not offer a design service. Information in this drawing is a suggestion only and must not be used for construction except as a signed off drawing by the specifier or contractor

**C** This drawing is the copyright of Parchem Construction Supplies and must not be reproduced in any part without prior written permission

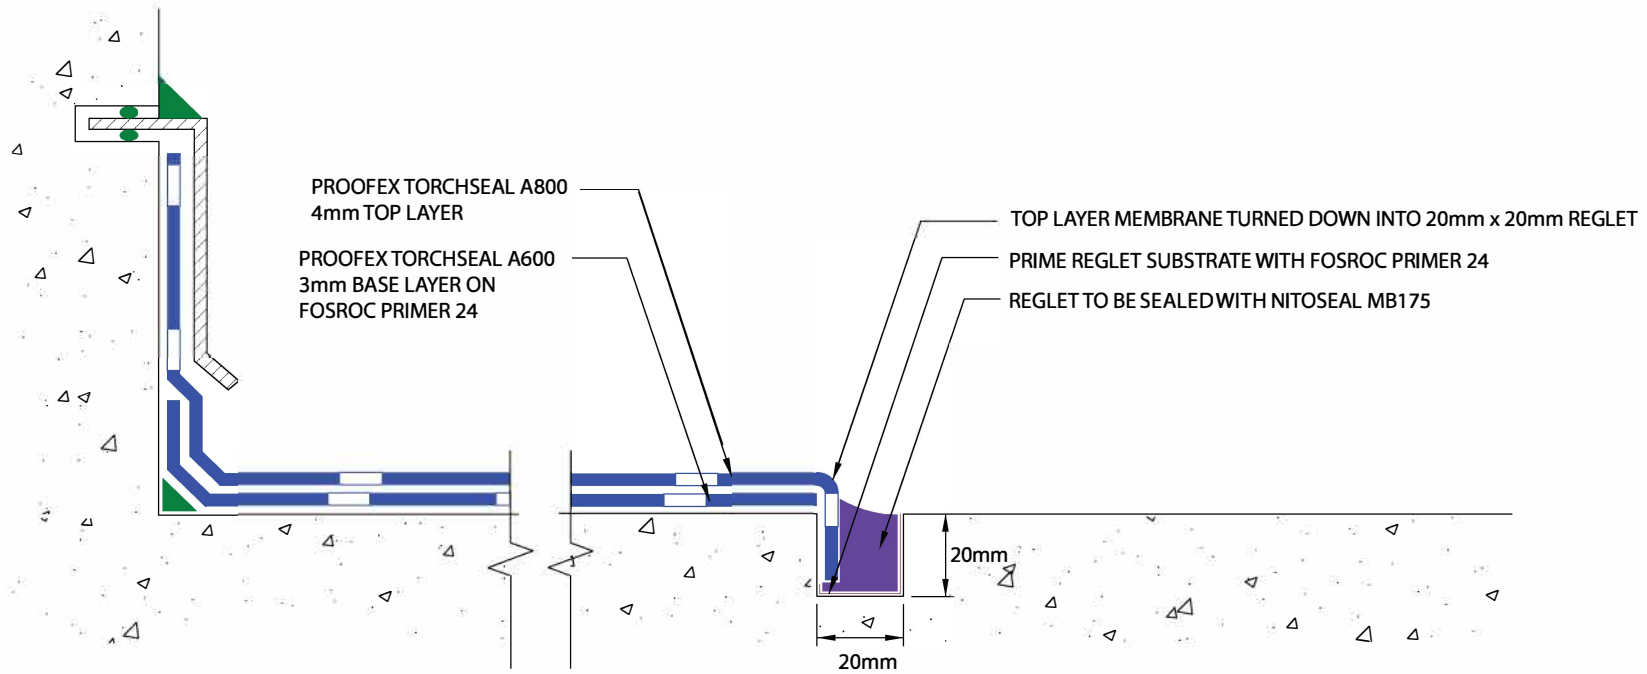

## HORIZONTAL MEMBRANE TERMINATION TYPICAL DETAIL - 2 LAYER BITUMINOUS MEMBRANE SYSTEM

SCALE:- NTS

DRAWN BY:- EC

DATE:- 8/7/10

LATEST AMENDMENT:- PJ

DATE:- 07/10/19

TSD/W-RPSD17

ISSUE NUMBER 3



PARCHEM CONSTRUCTION SUPPLIES  
1956 DANDNEONG RD CLAYTON VIC 3168

[www.fosroc.com.au](http://www.fosroc.com.au)  
1800 812 864

Fosroc and the Fosroc logo, are the trade marks of Fosroc International Limited, used under licence