


As suppliers of building and civil engineering products Parchem Construction Supplies Pty Ltd do not offer a design service. Information in this drawing is a suggestion only and must not be used for construction except as a signed off drawing by the specifier or contractor

**C** This drawing is the copyright of Fosroc Ltd. (modified by permission) and must not be reproduced in any part without prior written permission

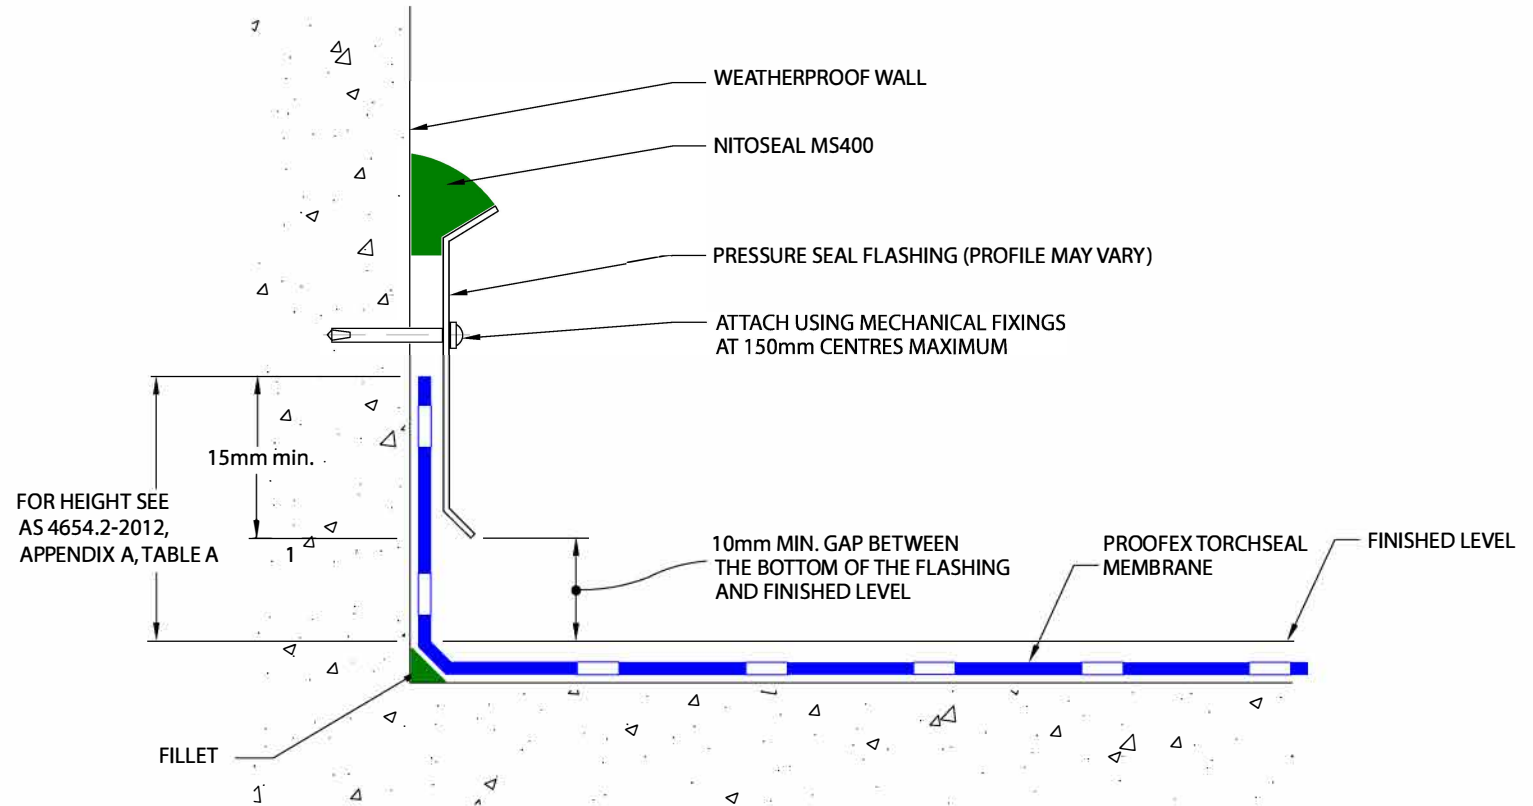

NOTE: FOR FALLS, SEE AS 4654.2 - 2012, CLAUSE 2.5.2

**PROOFEX TORCHSEAL  
VERTICAL UPWARD TERMINATION - PRESSURE SEAL DETAIL (a)**

SCALE:- NTS

DRAWN BY:- EC  
DATE:- 8/7/10

LATEST AMENDMENT:- PJ  
DATE:- 27/08/19

**TSD/W-1SD19**

ISSUE NUMBER 3



PARCHEM CONSTRUCTION SUPPLIES  
7 LUCCA ROAD, WYONG  
NSW 2259

[www.fosroc.com.au](http://www.fosroc.com.au)  
1800 812 864

Fosroc and the Fosroc logo, are the trade marks of Fosroc International Limited, used under licence