


As suppliers of building and civil engineering products Parchem Construction Supplies Pty Ltd do not offer a design service. Information in this drawing is a suggestion only and must not be used for construction except as a signed off drawing by the specifier or contractor

C This drawing is the copyright of Parchem Construction Supplies and must not be reproduced in any part without prior written permission

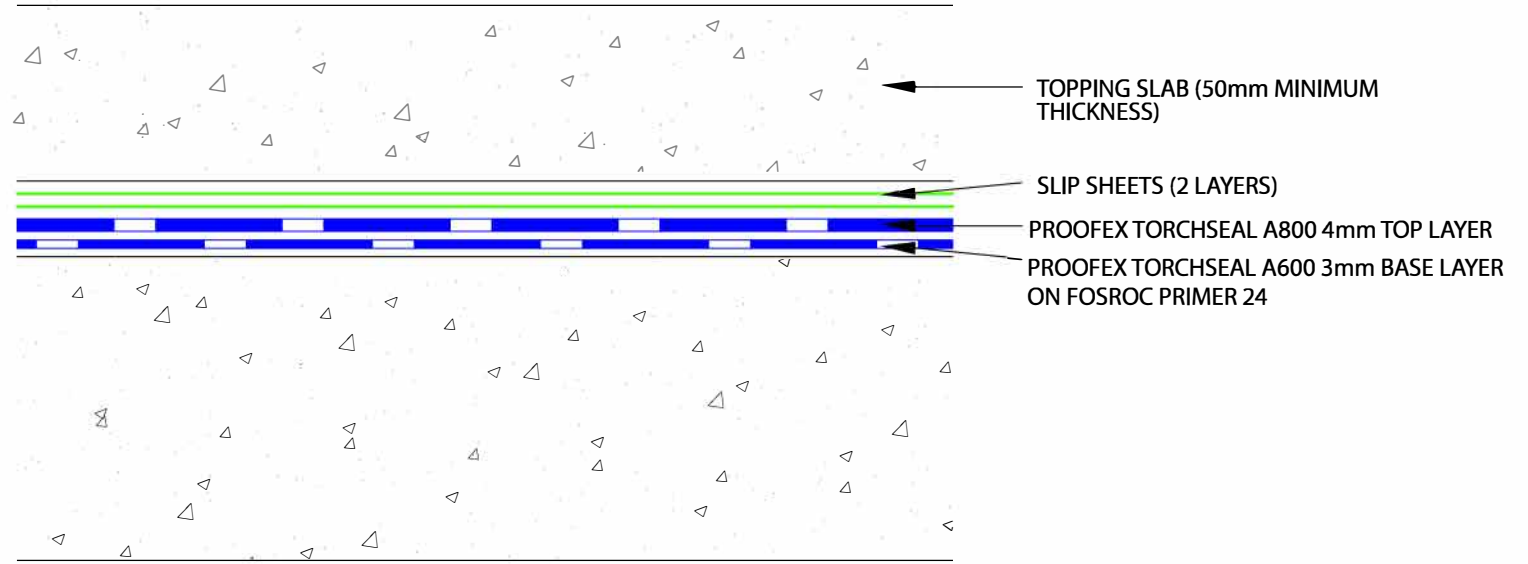

NOTE: REFER TO TECHNICAL DATA SHEET FOR ADVICE ON SURFACE PREPARATION / PRIMING

TRAFFICABLE ROOF / PODIUM DECK
(a) BITUMINOUS SHEET MEMBRANE SYSTEM

SCALE:- NTS
 DRAWN BY:- MN
 DATE:- 16-7-13
 LATEST AMENDMENT:- PJ
 DATE:- 07-10-19

TSD/W-RPSD18

ISSUE NUMBER 2



PARCHEM CONSTRUCTION SUPPLIES
 1956 DANDENONG RD CLAYTON VIC 3168
www.fosroc.com.au
 1800 812 864
Fosroc and the Fosroc logo, are the trade marks of Fosroc International Limited, used under licence