


As suppliers of building and civil engineering products Parchem Construction Supplies Pty Ltd do not offer a design service. Information in this drawing is a suggestion only and must not be used for construction except as a signed off drawing by the specifier or contractor

C This drawing is the copyright of Fosroc Ltd. (modified by permission) and must not be reproduced in any part without prior written permission

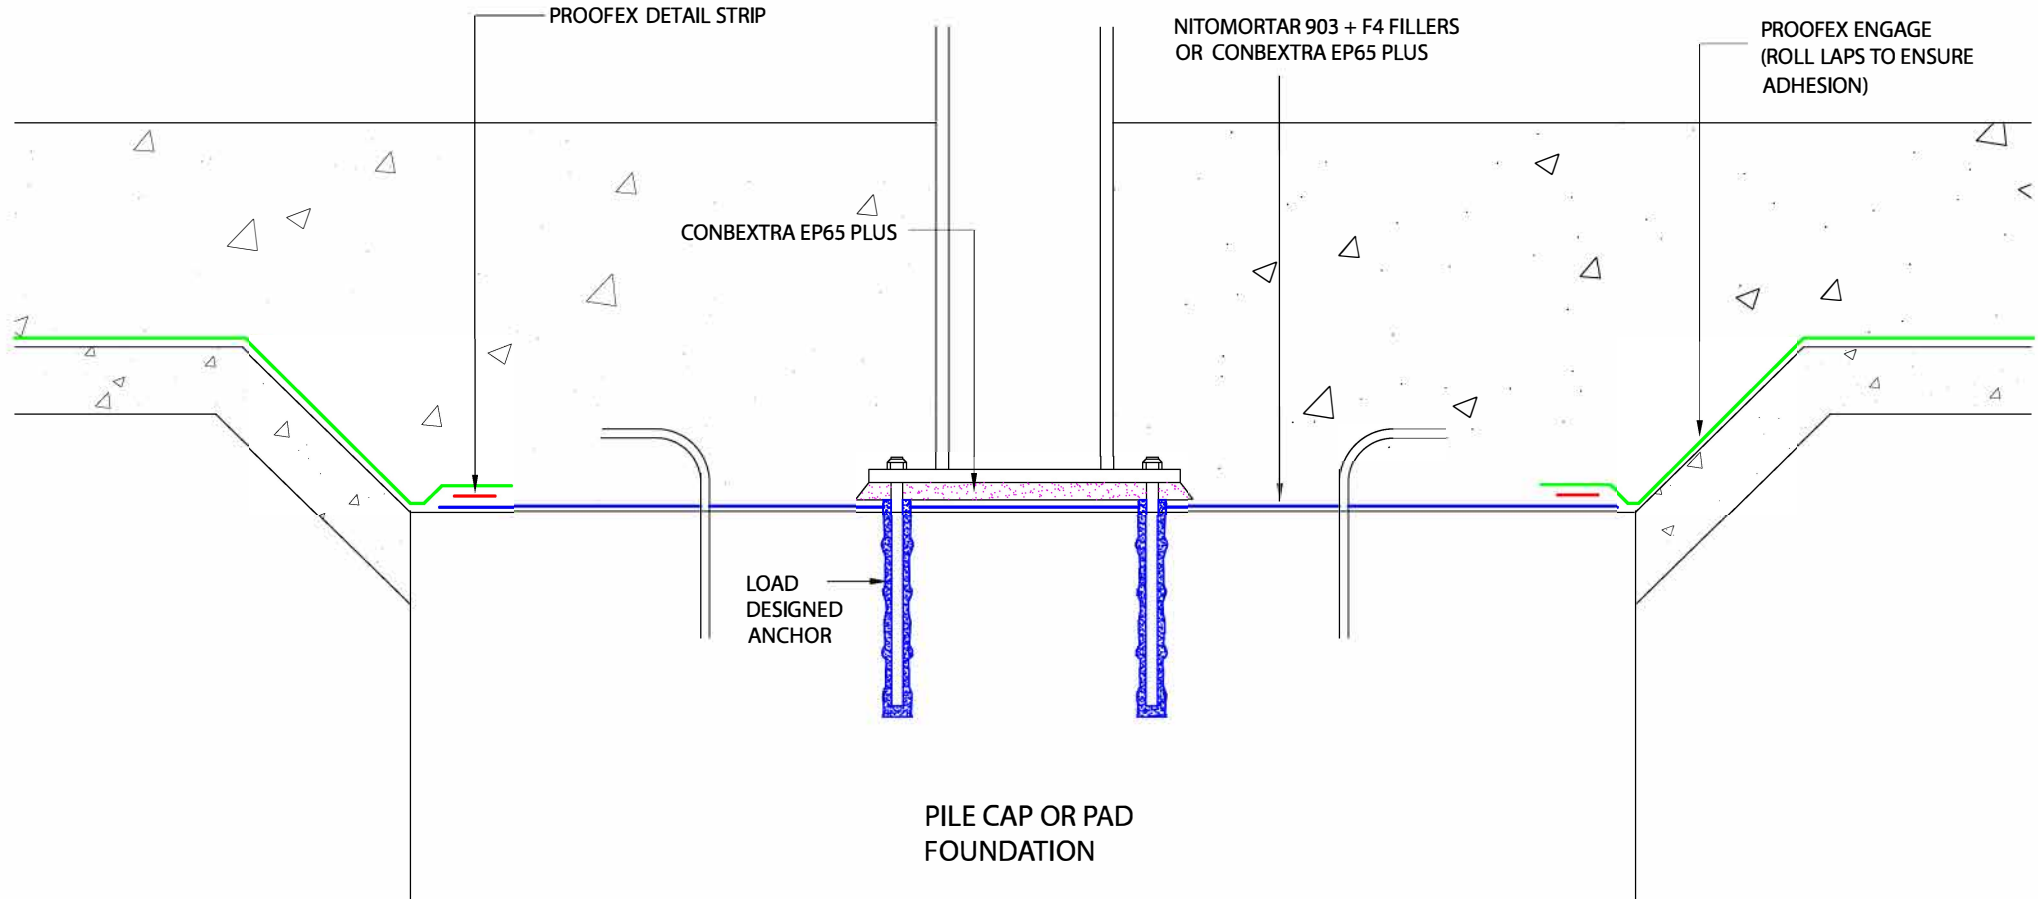

WATERPROOFING STANDARD DETAIL - BASEMENT FOUNDATION PAD

SCALE:- NTS

DRAWN BY:- AMC

DATE:- 28/9/04

LATEST AMENDMENT:- PJ

DATE:- 08/10/19

TSD/W-ESD16

ISSUE NUMBER 4



PARCHEM CONSTRUCTION SUPPLIES
7 LUCCA ROAD, WYONG
NSW 2259

www.fosroc.com.au

1800 812 86 4

Fosroc and the Fosroc logo, are the trade marks of Fosroc International Limited, used under licence