


As suppliers of building and civil engineering products Parchem Construction Supplies Pty Ltd do not offer a design service. Information in this drawing is a suggestion only and must not be used for construction except as a signed off drawing by the specifier or contractor

**C** This drawing is the copyright of Fosroc Ltd. (modified by permission) and must not be reproduced in any part without prior written permission

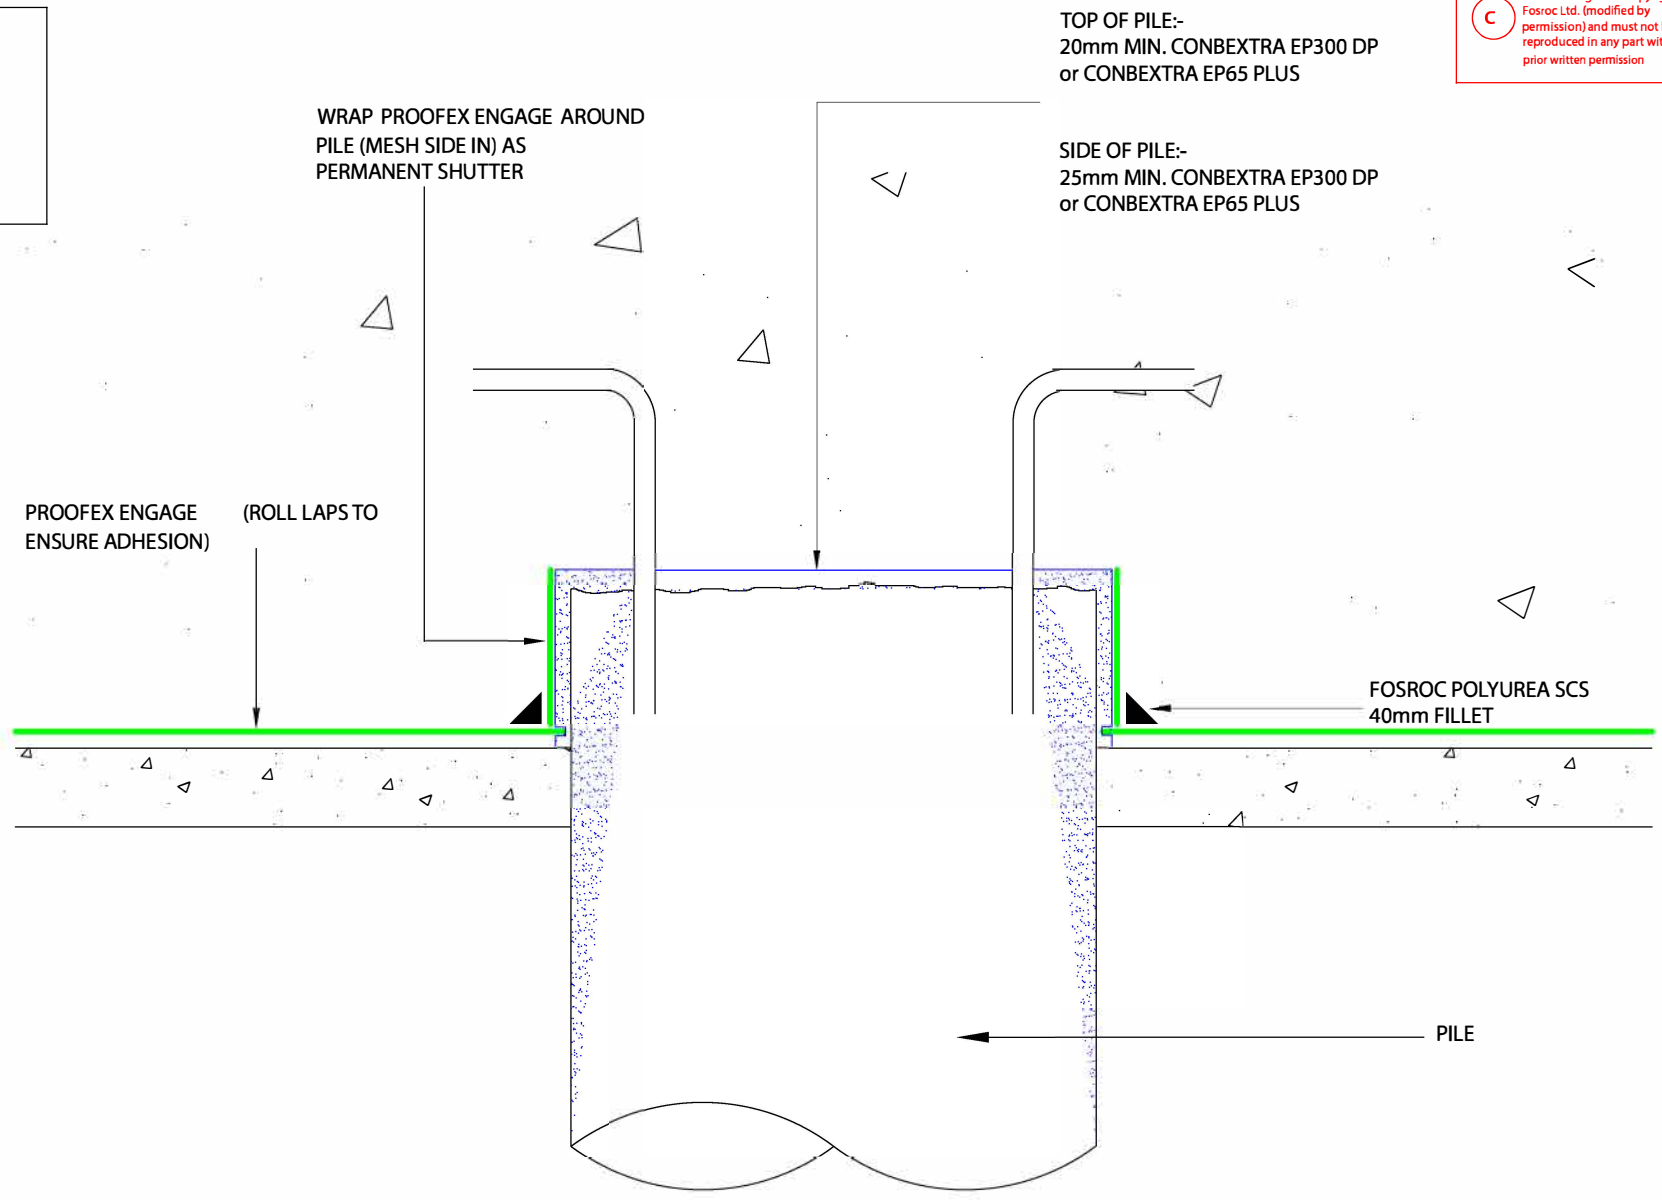

**STANDARD EXTERNAL TANKING DETAIL WITH PROOFEX ENGAGE - PILE HEAD TO BS8102 GRADE 2/3/4 OPTION 4**

SCALE:- NTS  
DRAWN BY:- AMC  
DATE:- 21/2/02  
LATEST AMENDMENT:- PJ  
DATE:- 09/10/19

**TSD/W-ESD23** ISSUE NUMBER 3



PARCHEM CONSTRUCTION SUPPLIES  
7 LUCCA ROAD, WYONG  
NSW 2259  
[www.fosroc.com.au](http://www.fosroc.com.au)  
1800 812 864  
Fosroc and the Fosroc logo, are the trade marks of Fosroc International Limited, used under licence