



As suppliers of building and civil engineering products Parchem Construction Supplies Pty Ltd do not offer a design service. Information in this drawing is a suggestion only and must not be used for construction except as a signed off drawing by the specifier or contractor

**C** This drawing is the copyright of Parchem Construction Supplies and must not be reproduced in any part without prior written permission

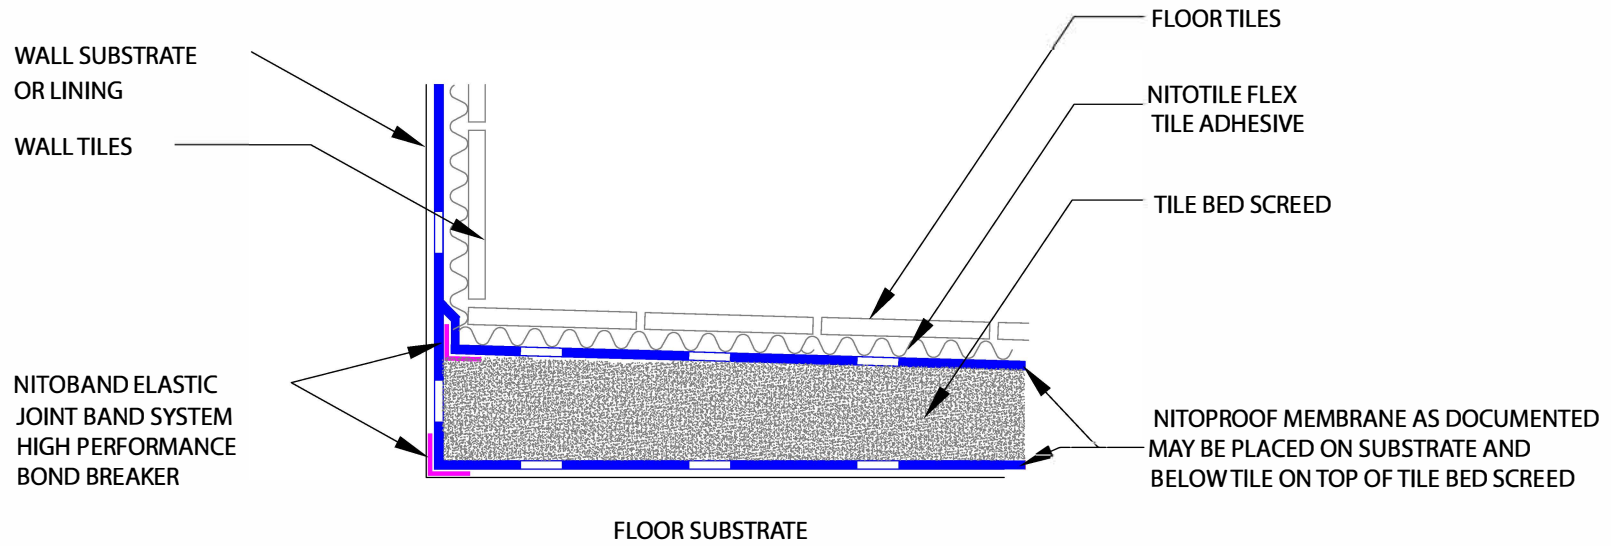

NOTE: WATERPROOF MEMBRANES SHOULD BE TERMINATED AT A MINIMUM HEIGHT OF 150mm ABOVE FINISHED FLOOR LEVEL (EXCEPT IN SHOWER AREAS). WATERPROOF ENTIRE FLOOR AREA.

**TYPICAL UNDER-TILE WATERPROOFING/TILE ADHESIVE SYSTEM EXCEEDS AS3740**

|                      |   |  |
|----------------------|---|--|
| SCALE:- NTS          | TSD/W-WASD05  | ISSUE NUMBER 2   |
| DRAWN BY:- MN        |  | PARCHEM CONSTRUCTION SUPPLIES<br>7 LUCCA ROAD, WYONG<br>NSW 2259<br><br><a href="http://www.fosroc.com.au">www.fosroc.com.au</a><br>1800 812 864<br><br><small>Fosroc and the Fosroc logo, are the trade marks of Fosroc International Limited, used under licence</small> |
| DATE:- 16-7-13       |   |  |
| LATEST AMENDMENT: PJ |   |  |
| DATE: 30/10/19       |   |  |